

D

C

B


A

D


C

B

A

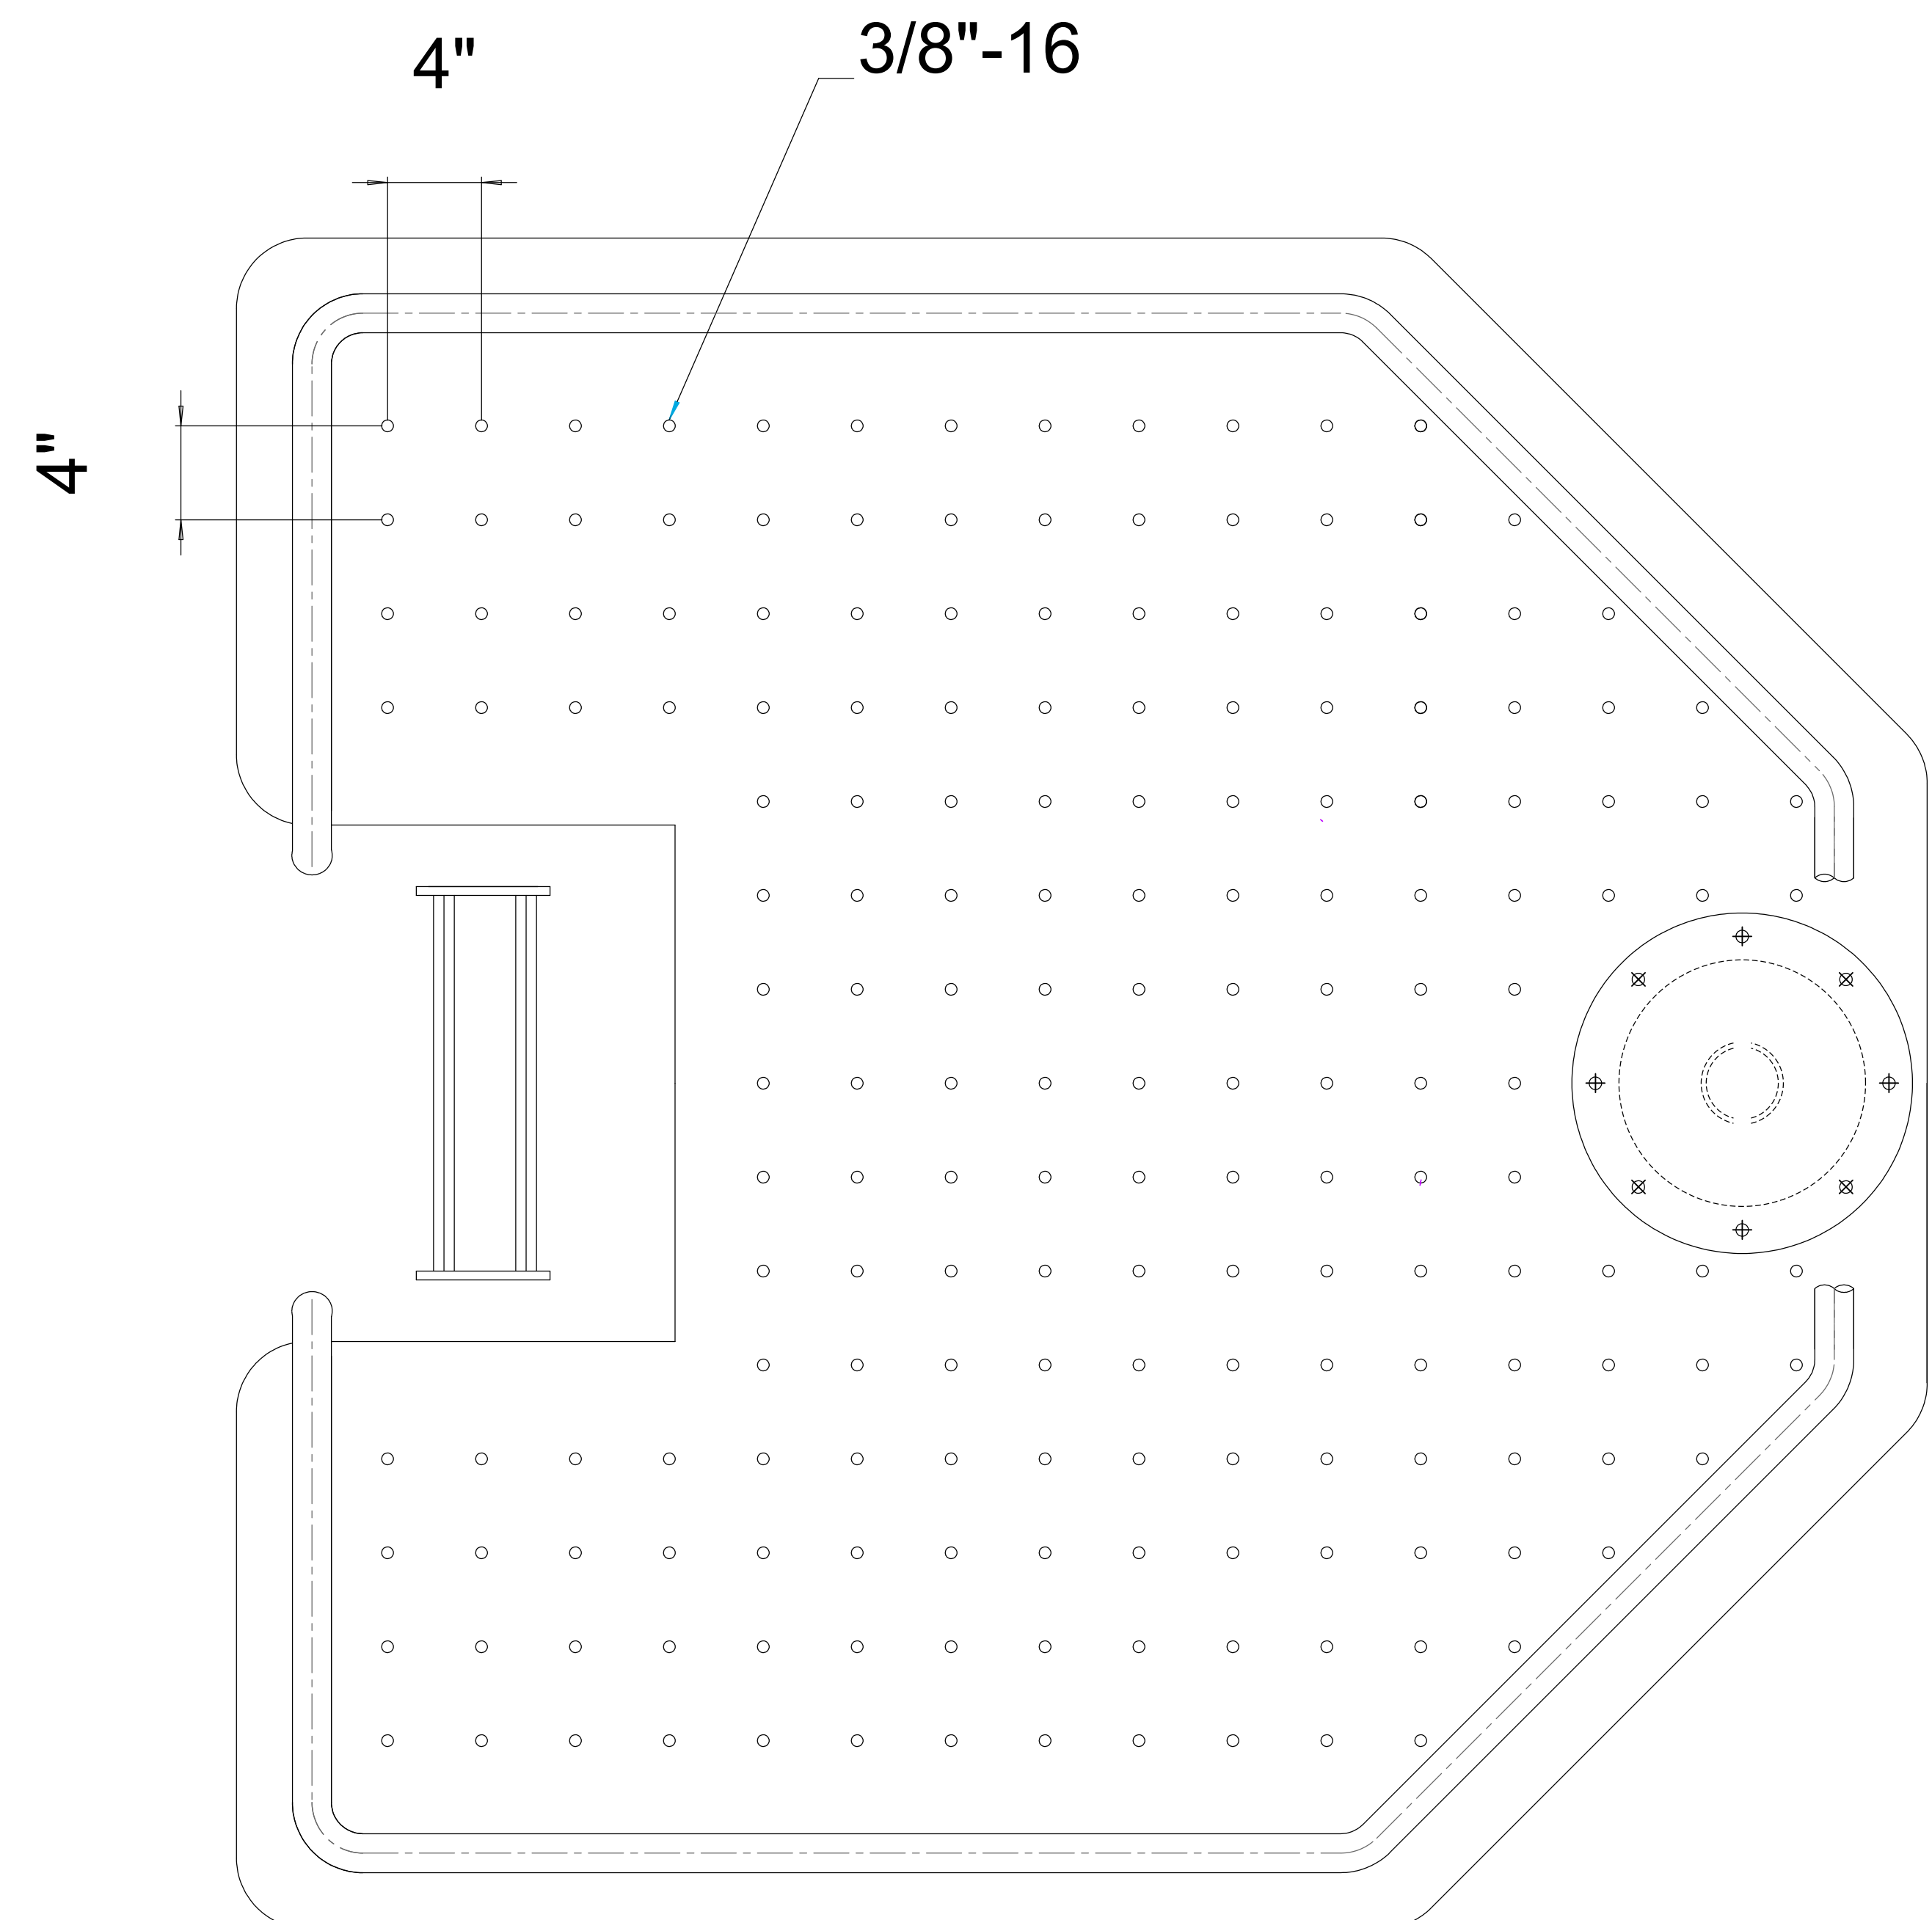

68'-0 ABL 14.9m/49' above avg waterline

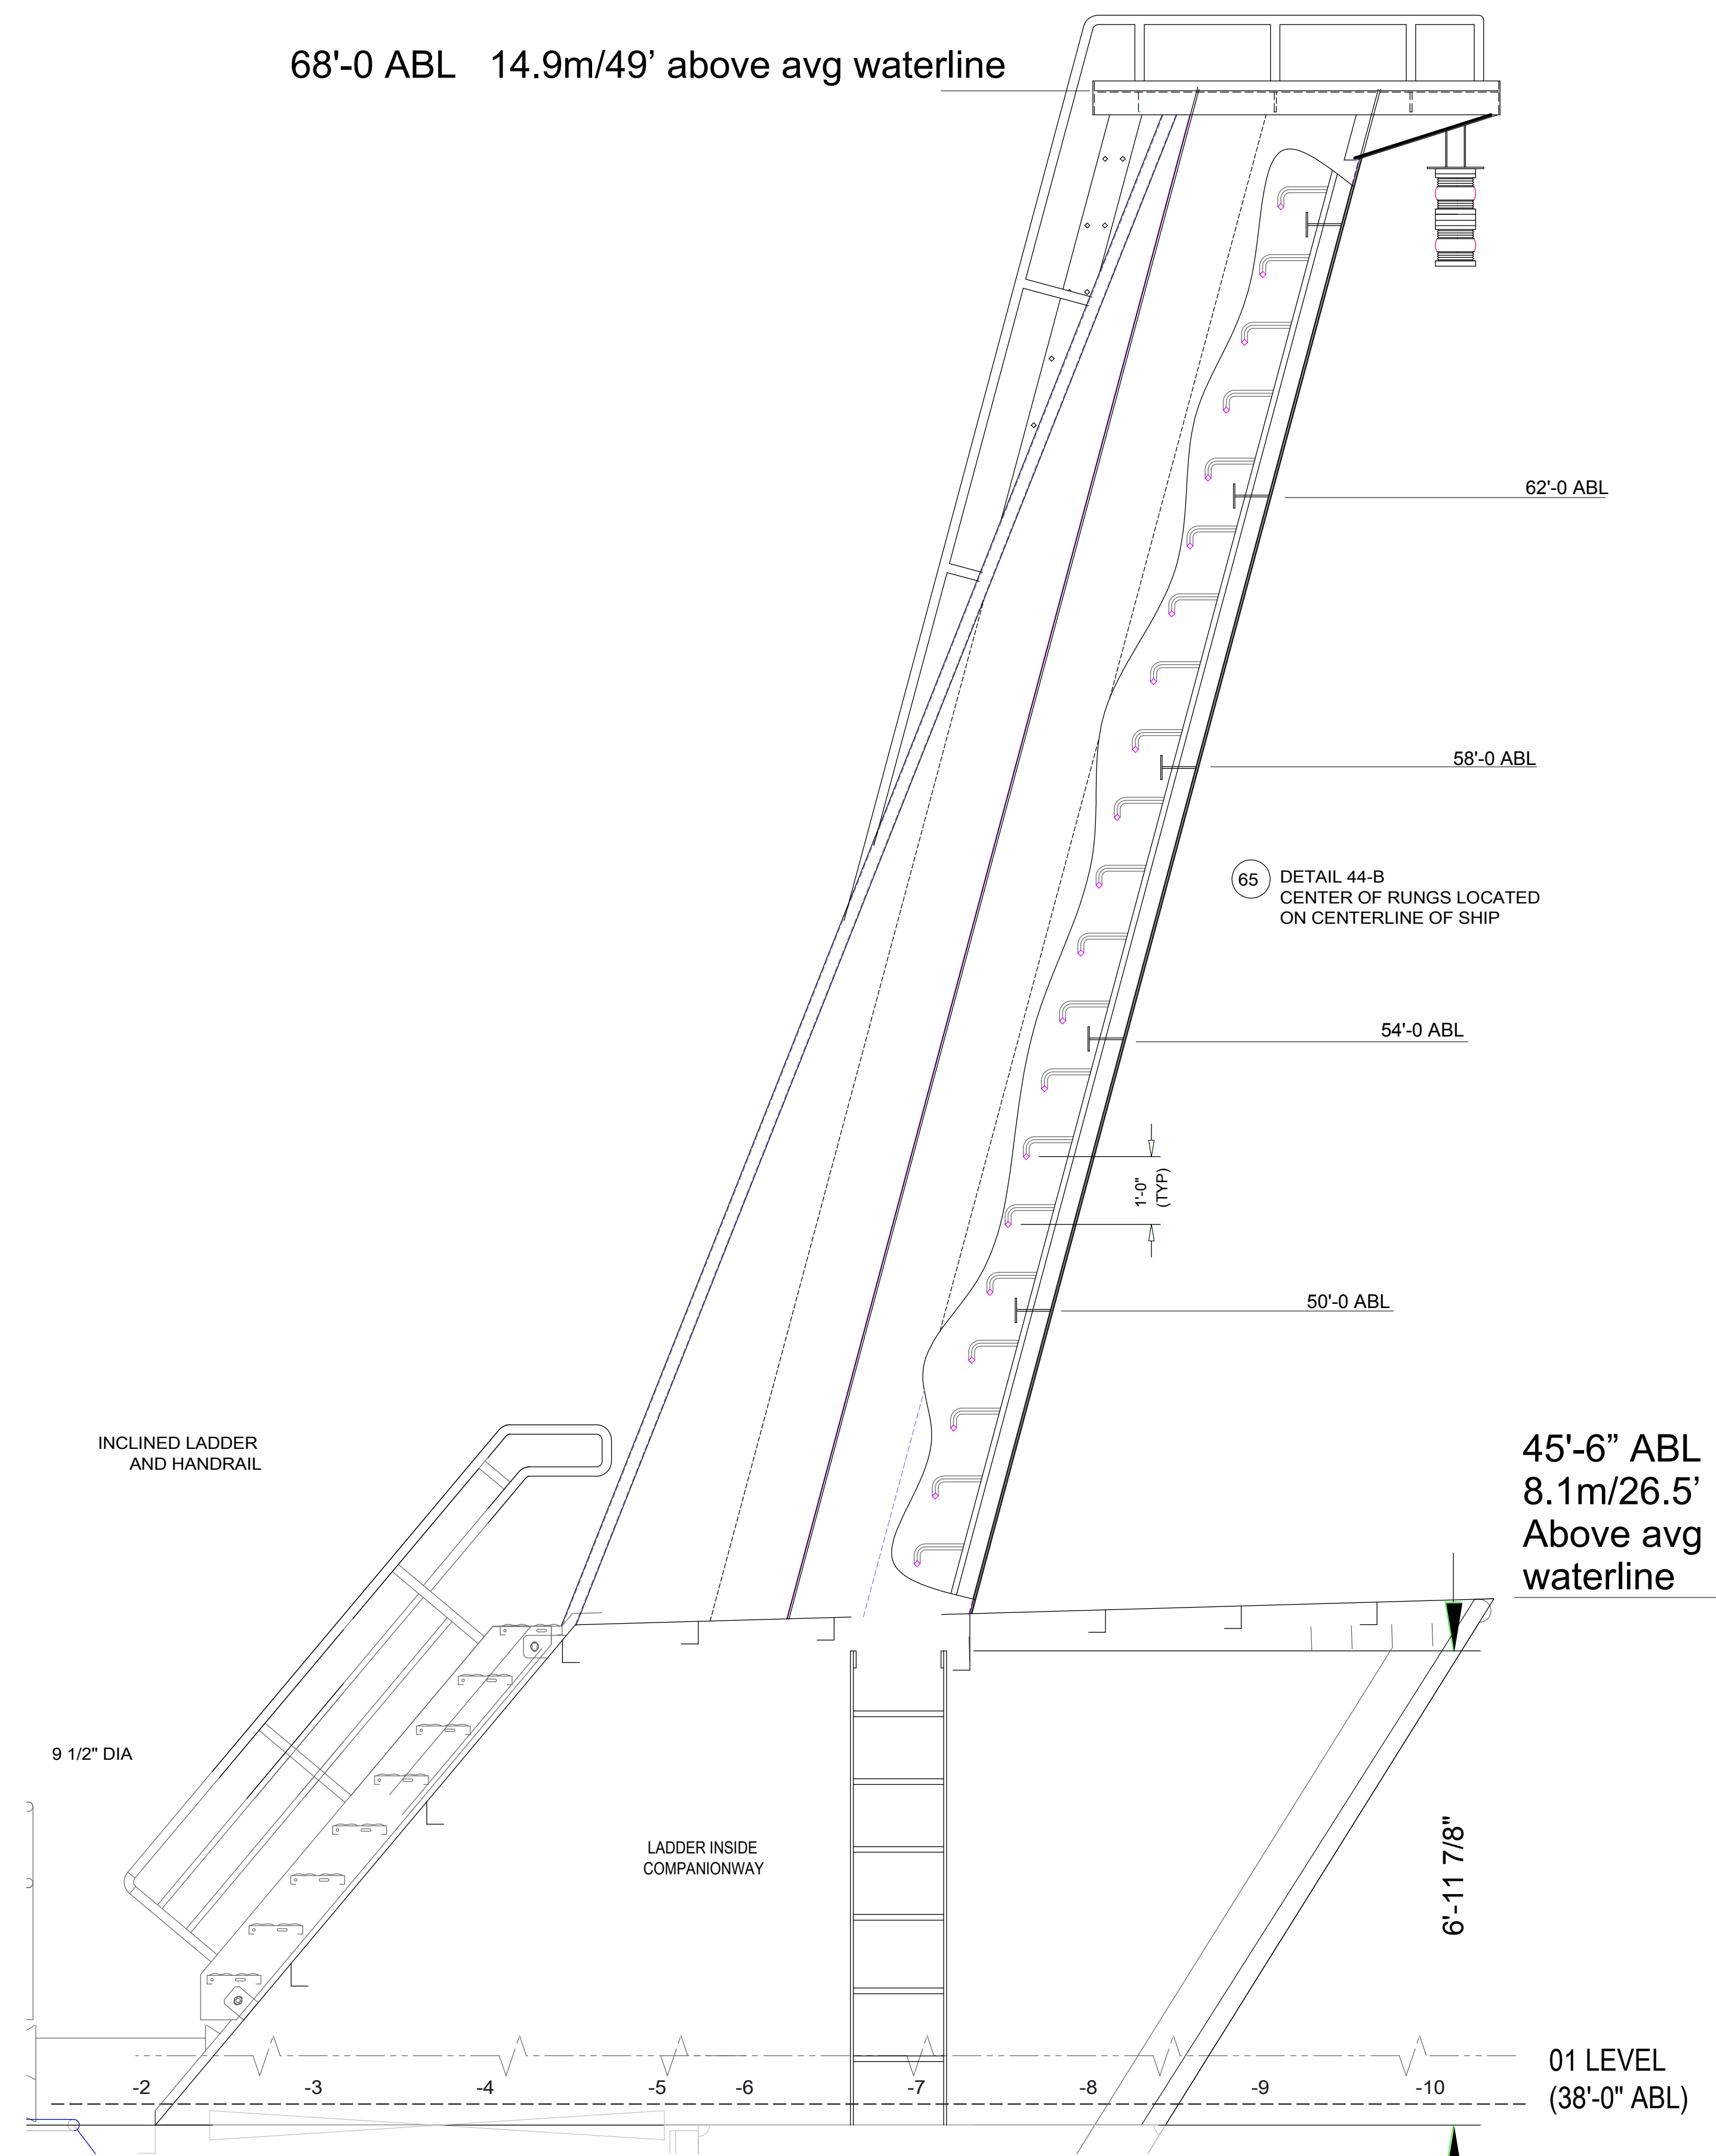

INCLINED LADDER AND HANDRAIL

9 1/2" DIA

LADDER INSIDE COMPANIONWAY

45'-6" ABL  
8.1m/26.5'  
Above avg waterline

01 LEVEL  
(38'-0" ABL)

ELEVATION 43-A  
STEEL FORWARD MAIN MAST  
LKG PORT  
SCALE 3/4" = 1'-0"

SIZE	FSCM CAGE NO.	DRAWING NO.	REV
D98042	0650-171-02	D	